
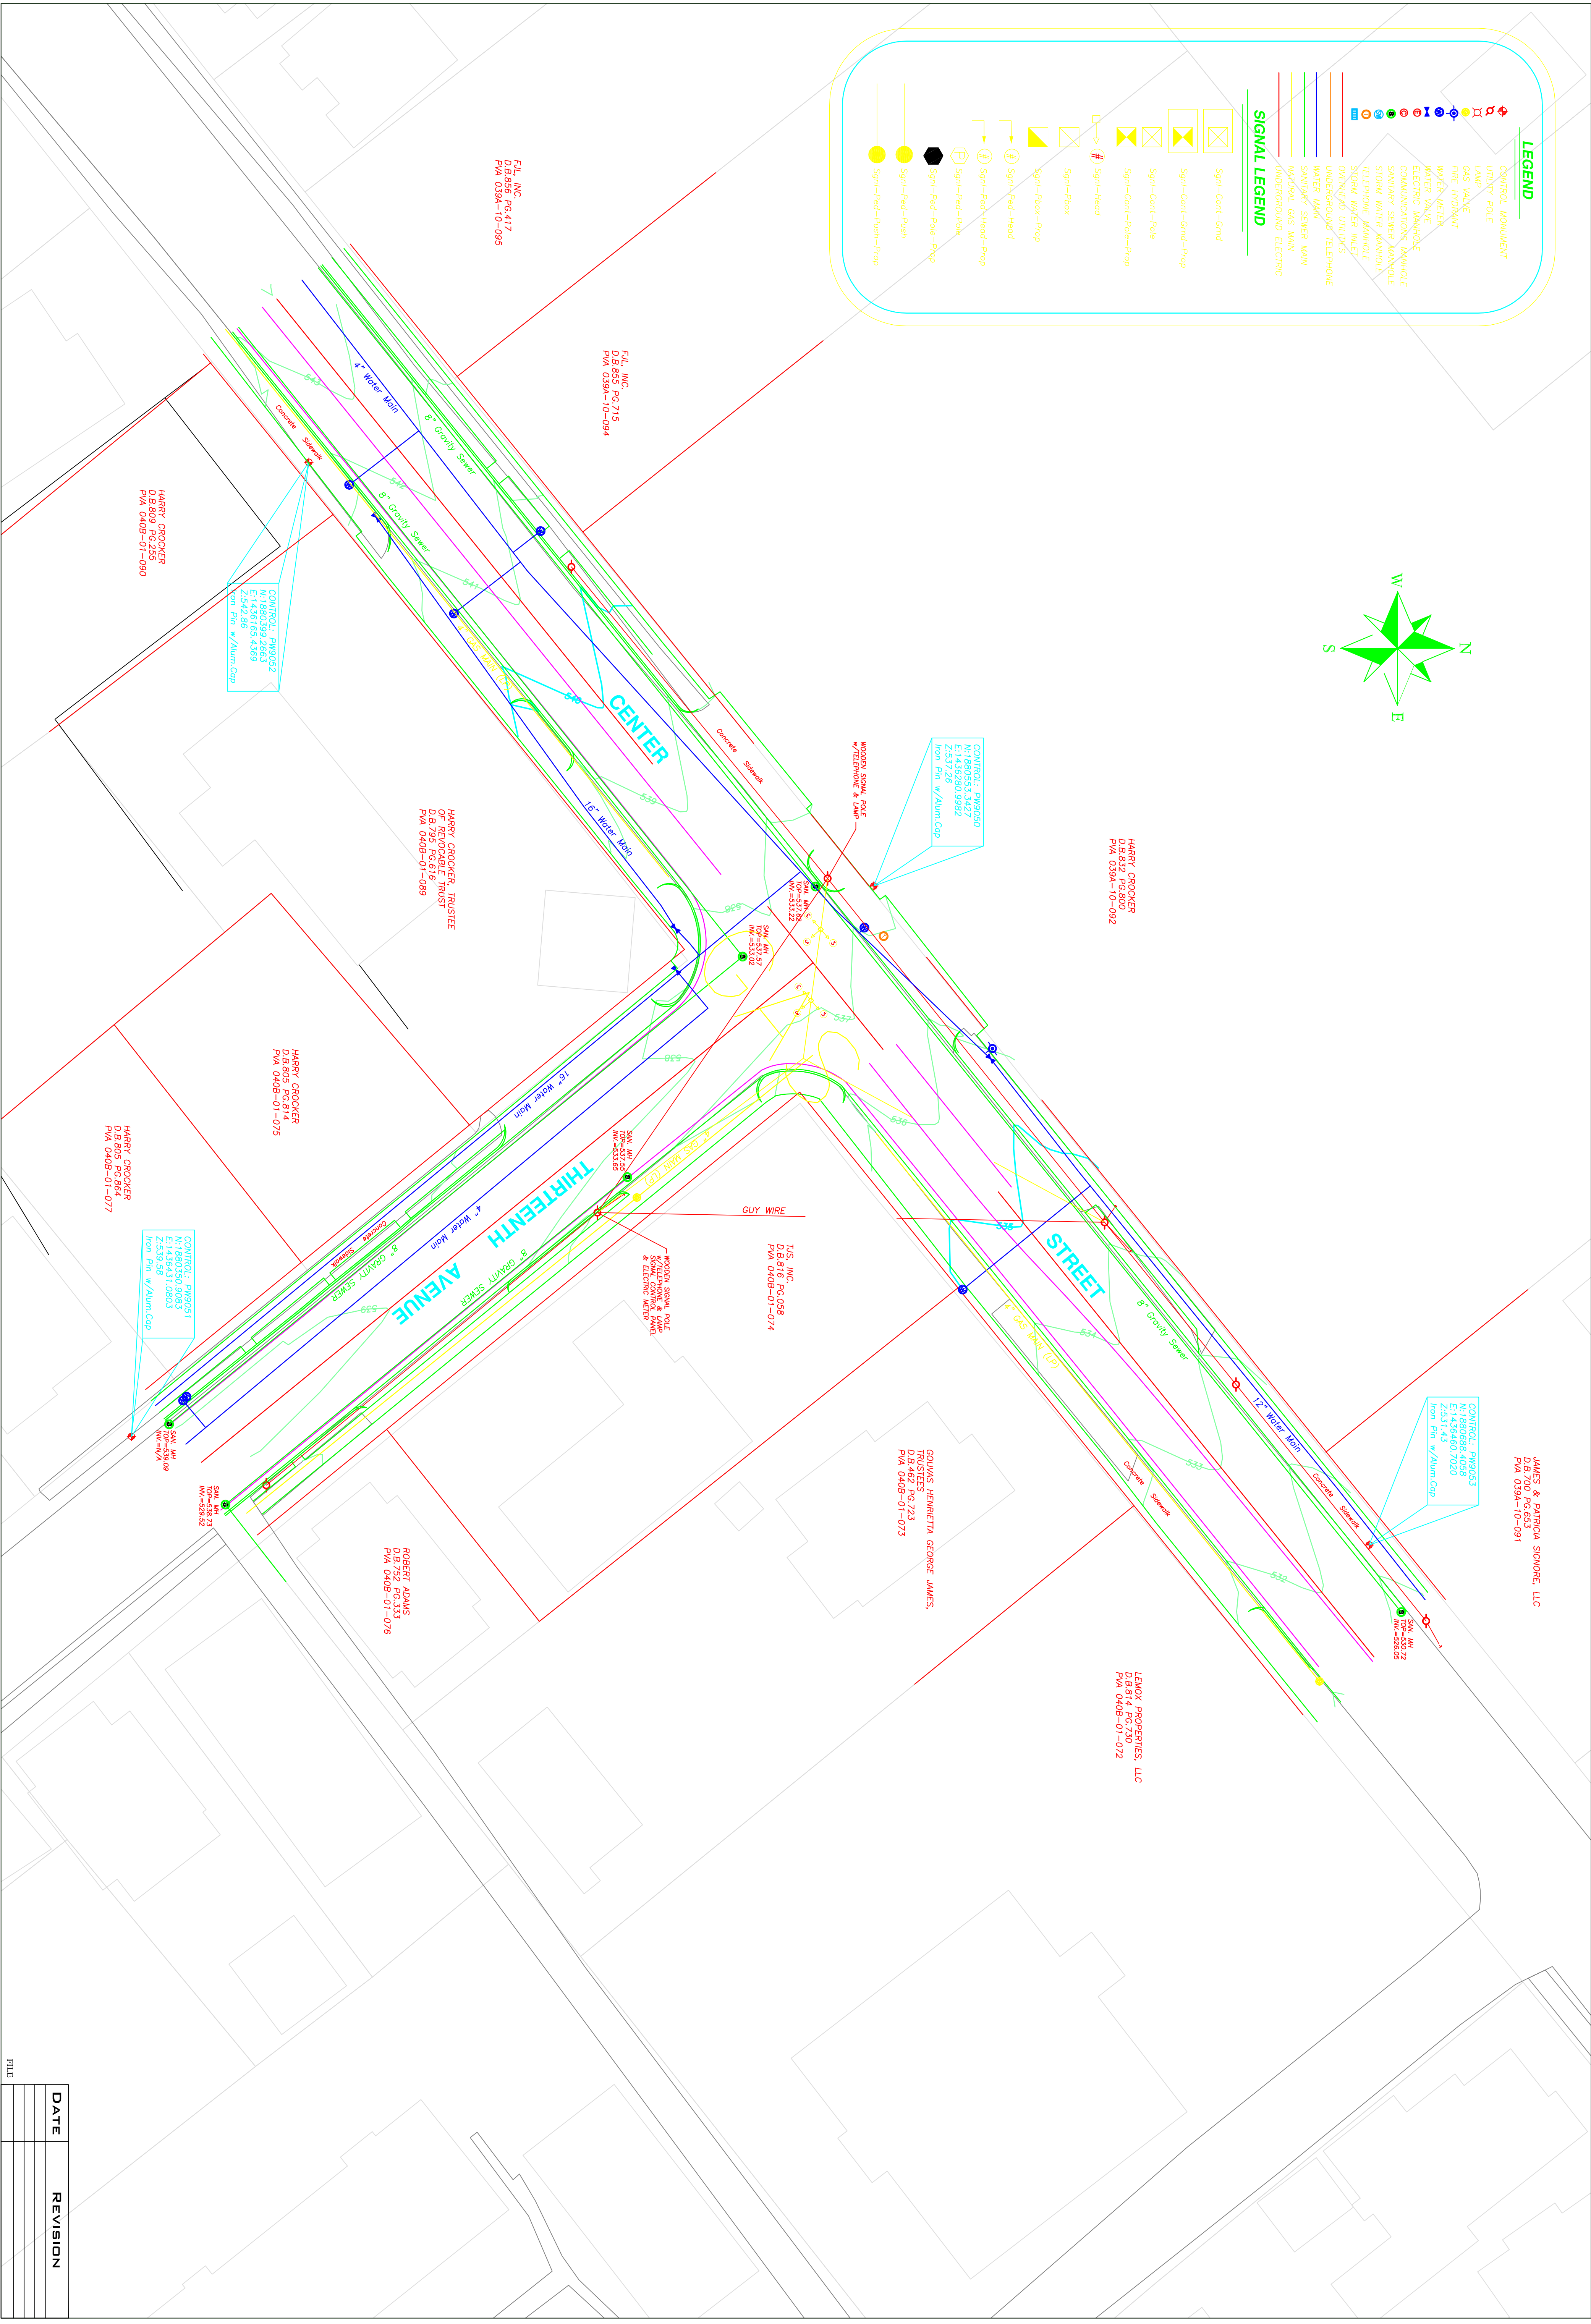


**LEGEND**

- CONTROL MONUMENT
- UTILITY POLE
- LAMP
- GAS VALVE
- PAVE PROTRUDER
- WATER METER
- ELECTRIC METER
- COMMUNICATIONS MANHOLE
- STANDARD SEWER MANHOLE
- STANDARD WATER MANHOLE
- TELEPHONE MANHOLE
- STORM WATER MULET
- OVERGROUND UTILITY
- UNDERGROUND TELEPHONE
- WATER MAIN
- STORM SEWER MAIN
- UNDERGROUND WATER MAIN
- UNDERGROUND ELECTRIC

**SIGNAL LEGEND**

- Sgnl-Cont-Grnd
- Sgnl-Cont-Grnd-Frop
- Sgnl-Cont-Rise
- Sgnl-Cont-Rise-Frop
- Sgnl-Head
- Sgnl-Rise
- Sgnl-Rise-Frop
- Sgnl-Rise-Head
- Sgnl-Rise-Head-Frop
- Sgnl-Rise-Frop-Head
- Sgnl-Rise-Frop-Head-Frop
- Sgnl-Rise-Frop-Head-Frop

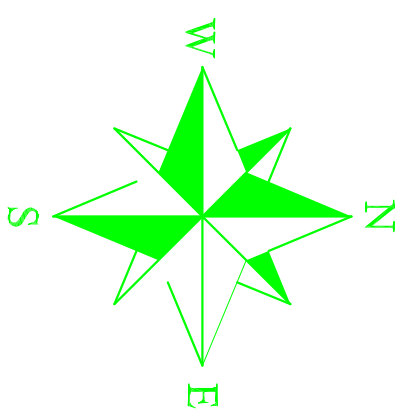

DATE	REVISION

SCALE  
1"=20'  
SHEET  
1 / 3

**SIGNALIZED-INTERSECTIONS  
TOPOGRAPHIC-SURVEY  
CENTER-STREET&THIRTEENTH-AVE**

JOBNO.2006-28      05/24/2006



**CITY OF BOWLING GREEN**  
PUBLIC WORKS    PLANNING & DESIGN